



SECTION Scale 1:5

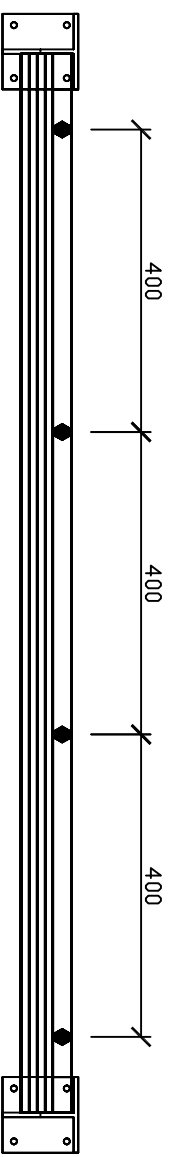

ELEVATION Scale 1:10

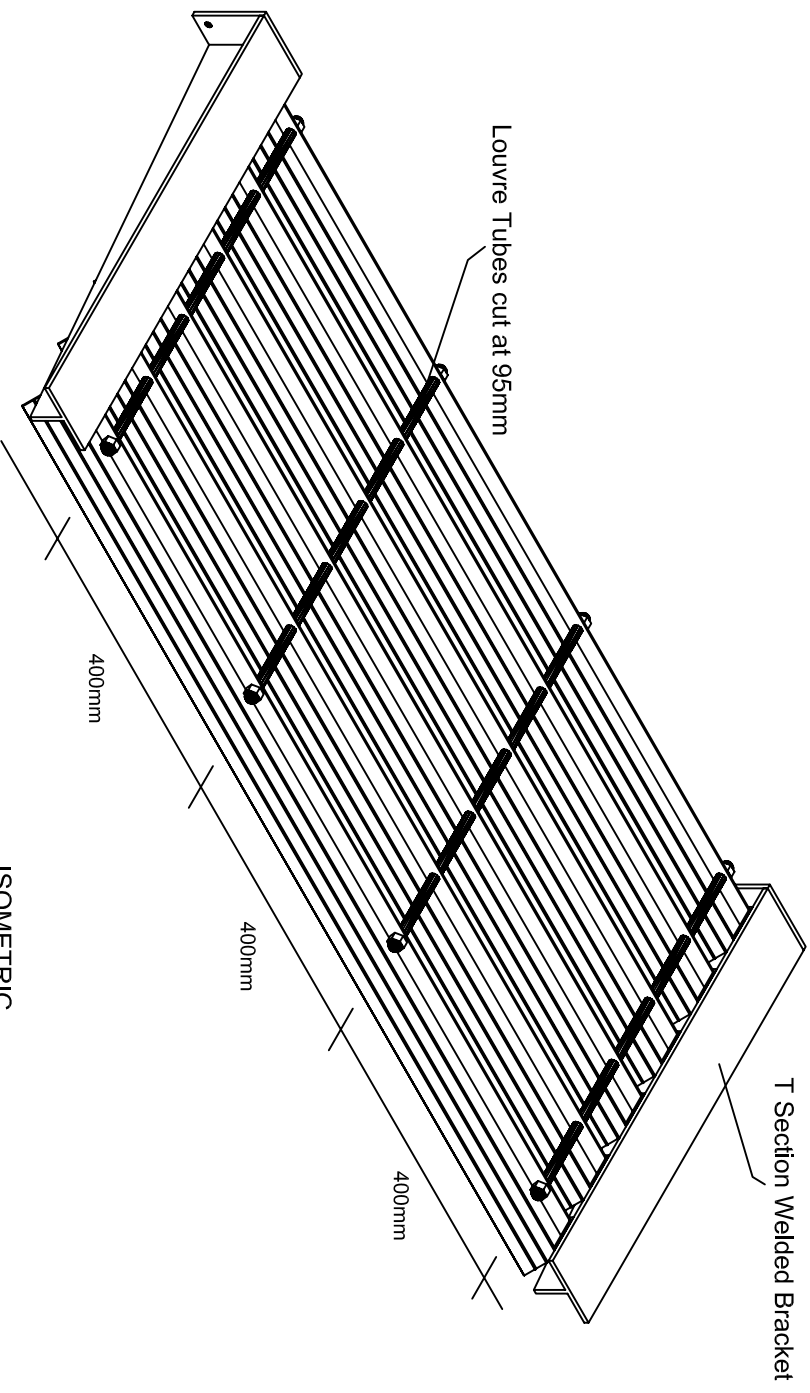

ISOMETRIC

Drawing No.	Description	Date	Revision
			A
SHUTTERS R US			